

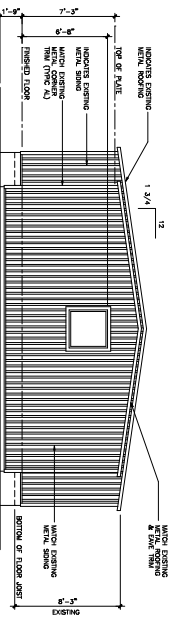


1 building section SCALE: 1/4" = 1'-0"

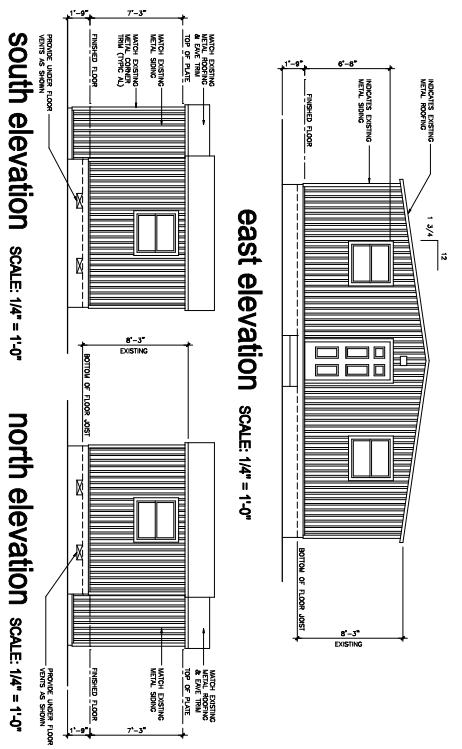

west elevation SCALE: 1/4" = 1'-0"

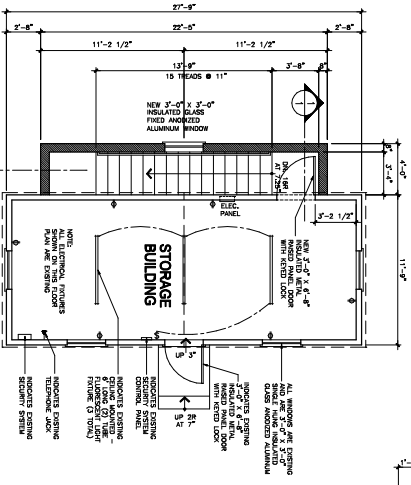

KEY:



- EXISTING WALLS TO REMAIN
- NEW WALLS - MATCH EXISTING
- EXISTING WALLS TO BE REMOVED

floor plan SCALE: 1/4" = 1'-0"

EXISTING PRE-FAB METAL BUILDING BY MORGAN - RELOCATED TO THIS SITE

STRUCTURE RESTS ON TOP OF A NEW CONC. BLOCK BASEMENT WITH A POURED IN PLACE STRUCTURAL CONCRETE SLAB


2 building section SCALE: 1/4" = 1'-0"

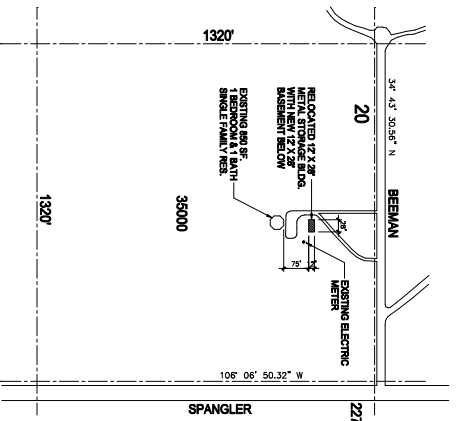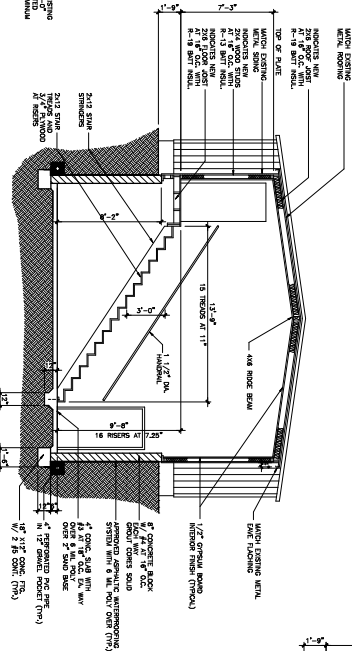

site plan SCALE: 1" = 200'

LEGAL DESCRIPTION:

Part of Section 16 of the Southwest Quarter (SE 1/4) of Section Twenty (20), Township 16 North, Range 12 East, T16N R12E, S47, of the Santa Fe Meridian, in the State of New Mexico. The same is better described by reference to the Survey of the Santa Fe Meridian, as shown on the map on file in the office of the County Clerk of Bernalillo County, New Mexico, at 925 North Central Avenue, at document number 882808, and filed in Calendar "C", page 159. Plat Records of Torrance County, New Mexico.

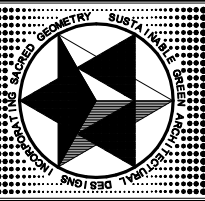

Key Notes:

THIS DOCUMENT CONTAINS THE PROPERTY INFORMATION AND DESIGNATION FOR THE PROJECT AND IS NOT TO BE REPRODUCED OR TRANSMITTED IN ANY FORM OR BY ANY MEANS, ELECTRONIC OR MECHANICAL, INCLUDING PHOTOCOPYING, RECORDING, OR BY ANY INFORMATION STORAGE AND RETRIEVAL SYSTEM, WITHOUT THE WRITTEN PERMISSION OF THE ARCHITECT. THE ARCHITECT'S LIABILITY IS LIMITED TO THE DESIGN AND CONSTRUCTION OF THE PROJECT AND DOES NOT INCLUDE ANY OTHER WORKS OR SERVICES. THE ARCHITECT'S LIABILITY IS LIMITED TO THE DESIGN AND CONSTRUCTION OF THE PROJECT AND DOES NOT INCLUDE ANY OTHER WORKS OR SERVICES.

NO.	DATE	DESCRIPTION
1		

PROJECT TITLE: PROPOSED SEED STORAGE VAULT

ADDRESS: 12 BEAMAN CIRCLE, ESTANCA, N.M. 87016

OWNER: FLOREMANO HALL, 521 MAIN STREET, ESTANCA, N.M. 87016

PHONE: 505-384-8082

SCALE: 1/4" = 1'-0"

DATE: 10-25-11

DRAWN BY: [Signature]

CHECKED BY: [Signature]

SEED VAULT PLANS

SCALE: 1/4" = 1'-0"

DATE: 10-25-11

DRAWN BY: [Signature]

CHECKED BY: [Signature]